



GRO Architects PLLC
 264 Water Street, 1M
 New York, New York 10038
 t 212.346.0705
 f 646.357.9730
 e nicole@groarc.com
 w www.groarc.com

Richard Garber, AIA
 NJ License # 21A101735200

Nicole Robertson, AIA
 NJ License # 21A101651100

PROJECT:

NEW CONSTRUCTION
 MULTI-FAMILY RESIDENTIAL
 10 S. GROVE STREET
 EAST ORANGE, NJ 07018
 BLOCK:180 LOT:15 & 15.01

CLIENT:

AMIR BEN - YOHANAN AND OR ASSIGNS
 20 WASHINGTON ST, SUITE 403
 CRESSKILL, NJ, 07626
 amir.yoh@yahoo.com
 avigagin61@gmail.com

CONSULTANTS:

DYNAMIC ENGINEERING CONSULTANTS
 PC
 245 MAIN STREET, SUITE #110
 CHESTER, NJ 07930
 (908)879-9229
 lduarte@dynamicoc.com

DEVELOPMENT APPLICATION:


PERMIT: SUBHB081
 PROGRAM: 08 MAY 2021

REVISIONS:

NO.	DATE	DESCRIPTION


PB-101

NOT FOR CONSTRUCTION

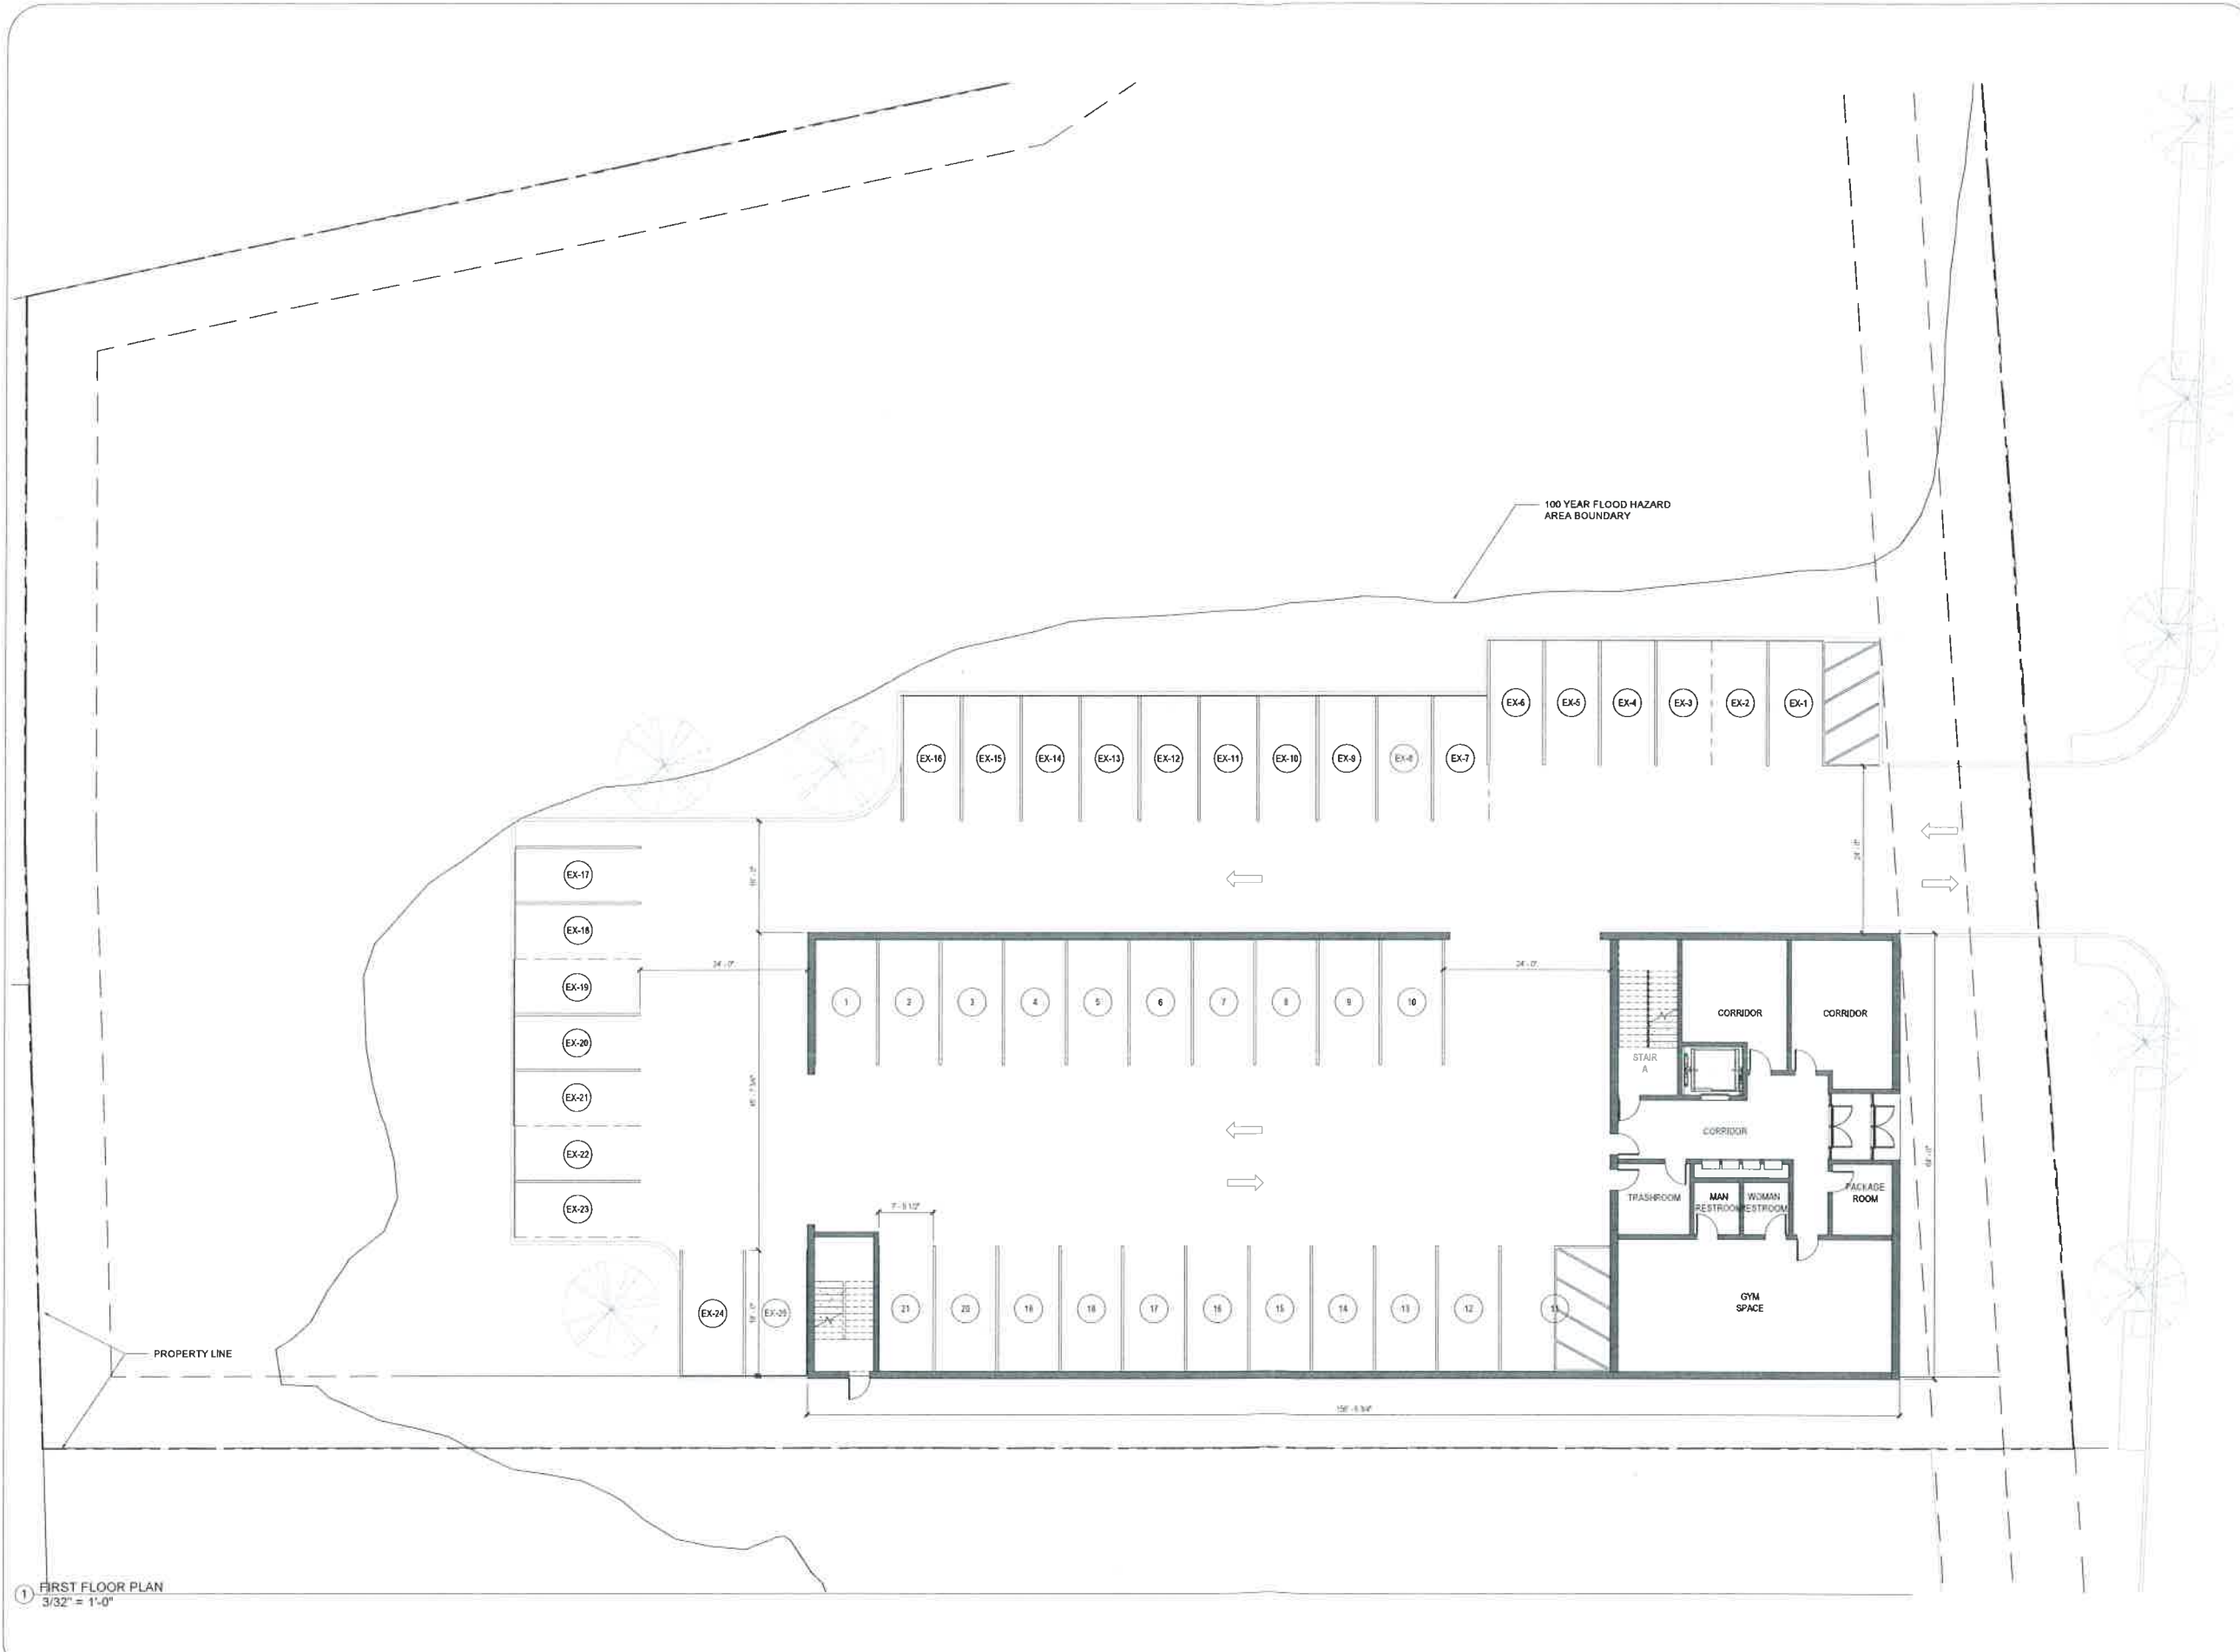

1 FIRST FLOOR PLAN
 3/32" = 1'-0"

OWNER USE ONLY - CONSULTANTS' NOTES
 Drawing and specifications are prepared on behalf of and are the exclusive property of the Architect unless the project for which they are prepared is completed or not. These documents are not to be used by the project owner or any other entity in any other project or for any alterations, additions or omissions to the original project, except by written authorization and permission from the Architect.

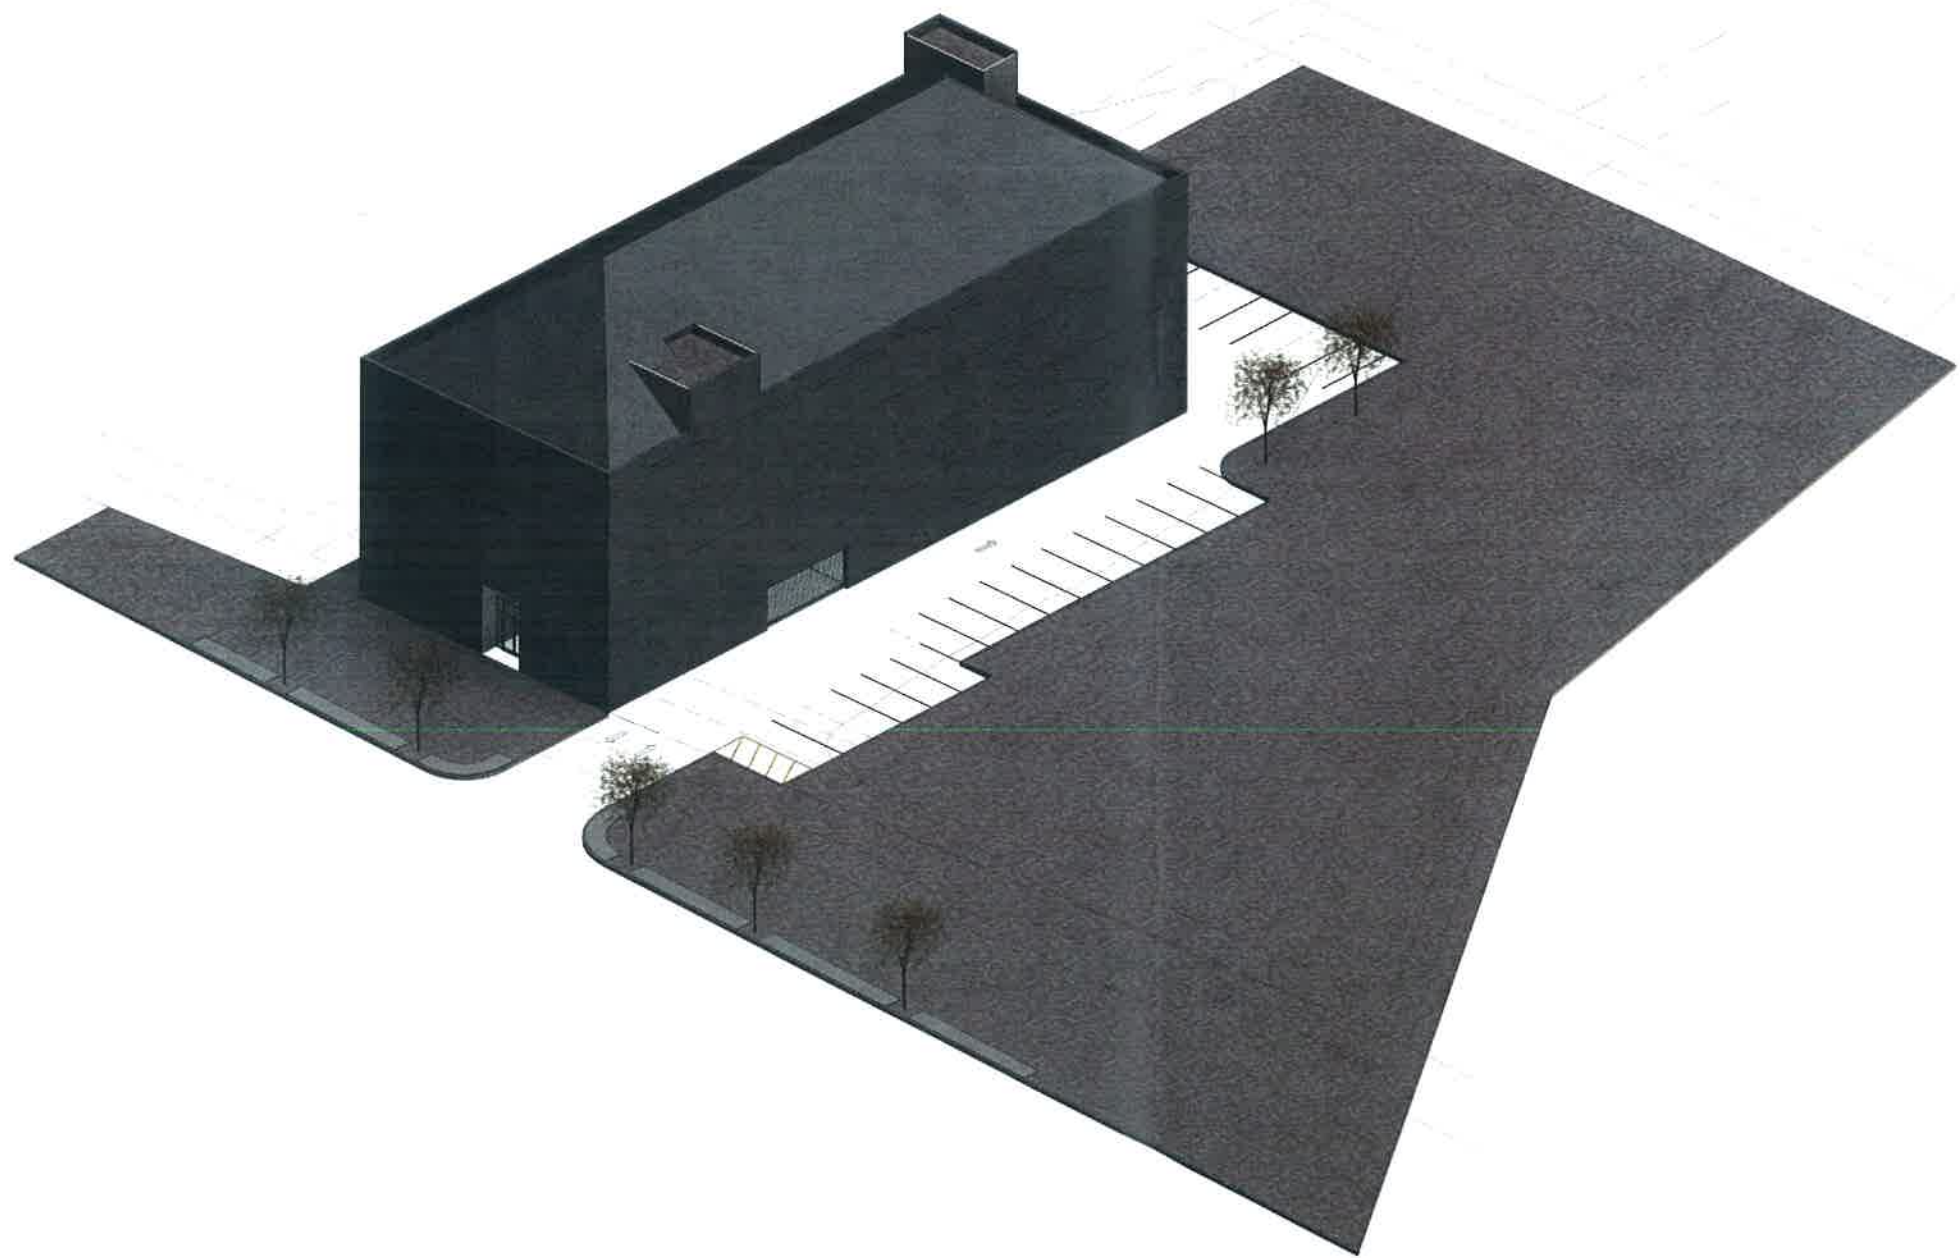

1 AXON



GRO Architects PLLC
 264 Water Street, 1M
 New York, New York 10038
 t 212.346.0705
 f 646.357.9730
 e nicole@groarc.com
 w www.groarc.com

Richard Garber, AIA
 NJ License # 21AI01735200

Nicole Robertson, AIA
 NJ License # 21AI01651100

PROJECT:
 NEW CONSTRUCTION
 MULTI-FAMILY RESIDENTIAL
 10 S. GROVE STREET
 EAST ORANGE, NJ 07018
 BLOCK:180 LOT:15 & 15.01

CLIENT:
 AMIR BEN - YOHANAN AND OR ASSIGNS
 20 WASHINGTON ST, SUITE 403
 CRESSKILL, NJ, 07626
 amir.yoh@yahoo.com
 avigagin81@gmail.com

CONSULTANTS:
 DYNAMIC ENGINEERING CONSULTANTS
 PC
 245 MAIN STREET, SUITE #110
 CHESTER, NJ 07930
 (908)879-9229
 tduarte@dynamioec.com

DEVELOPMENT APPLICATION:

PERMIT SUBMISSION:

PROGRESS: 09 MAY 2021

REVISIONS:

NO.	DATE	DESCRIPTION

NOT FOR CONSTRUCTION

PROJECT NUMBER: DRAWN BY:
 Author

DRAWN BY: CHECKED BY:
 RG NR RG NR

SHEET TITLE:
 RENDER 01

SHEET NO.: PAGE NO.:
 PB-901

OWNERSHIP OF DOCUMENTS NOTICE
 Drawings and specifications are the intellectual property of the Architect. No part of this project for which these drawings are prepared is to be used by the project owner or any other party in any other project without the written consent of the Architect. The project owner is responsible for obtaining all necessary permits and approvals from the appropriate authorities. The Architect is not responsible for any errors or omissions in the original project, nor for any subsequent changes or modifications made by the project owner or any other party without the written consent of the Architect.