

Scale:  $\frac{1}{8}$  " = 1'-0"

1 of 1

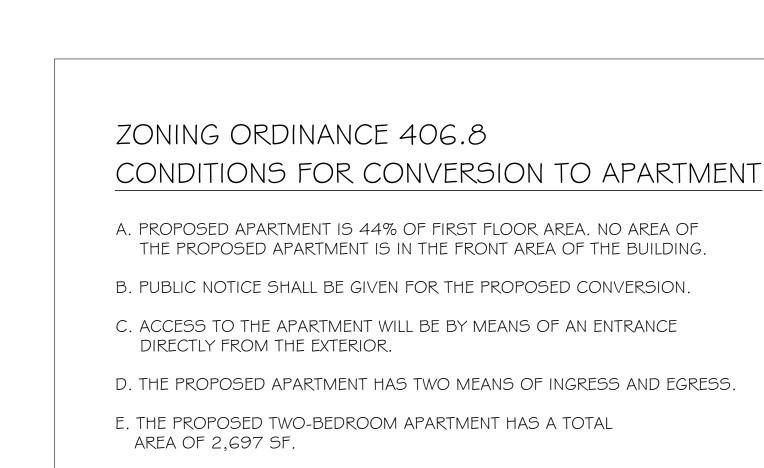

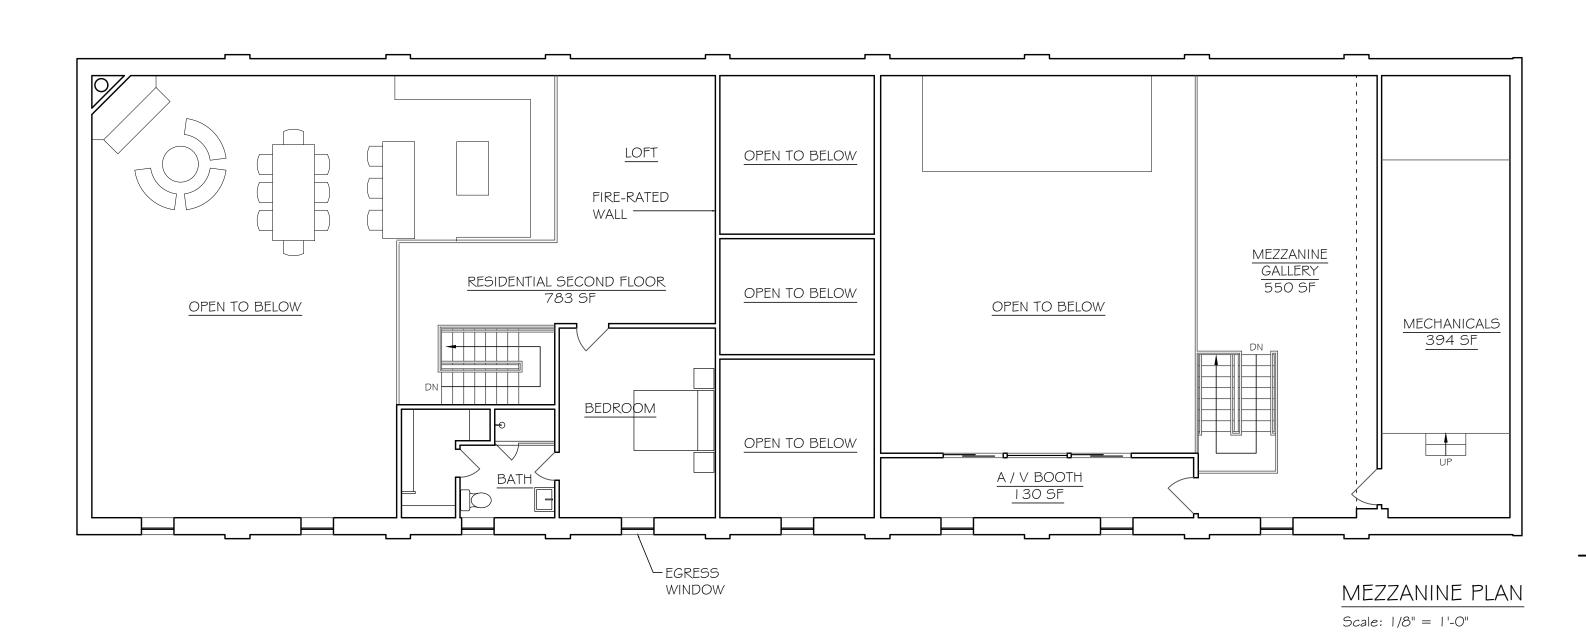

STUDIO 2

STUDIO I

NEW EGRESS
WINDOW

FIRE-RATED WALL AND DOORS

RESIDENTIAL FIRST FLOOR


MOBILE STAGE

FRONT SPACE FIRST FLOOR

STORAGE


FIRST FLOOR PLAN

Scale: 1/8" = 1'-0"

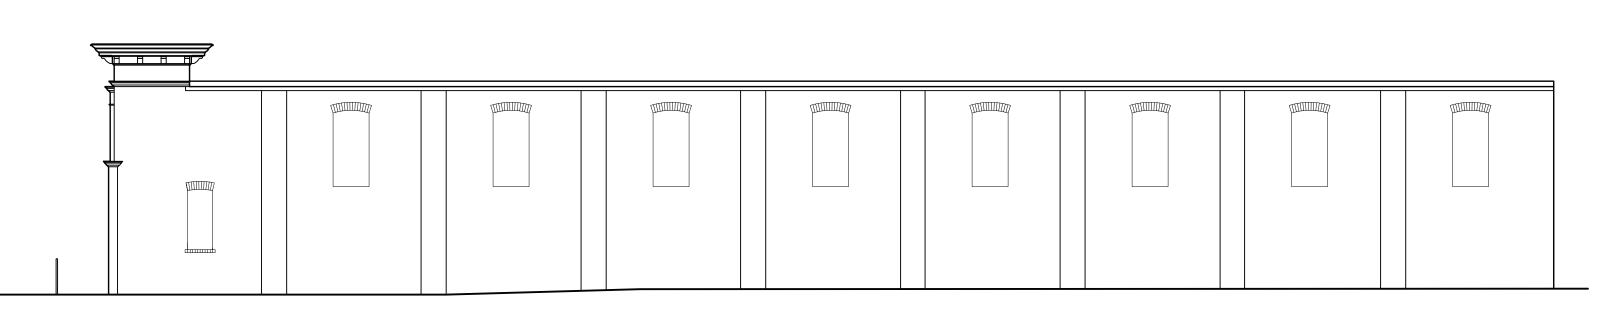


EAST ELEVATION

Scale: 1/8" = 1'-0"

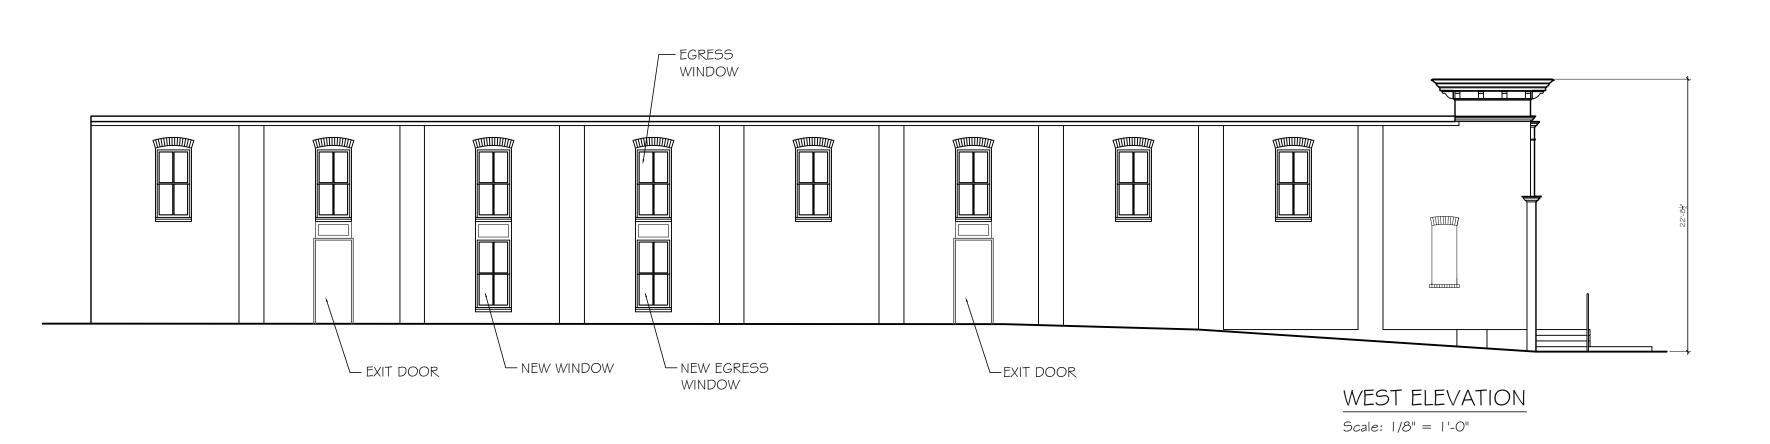



- ACCESSIBLE ENTRANCE WALKWAY

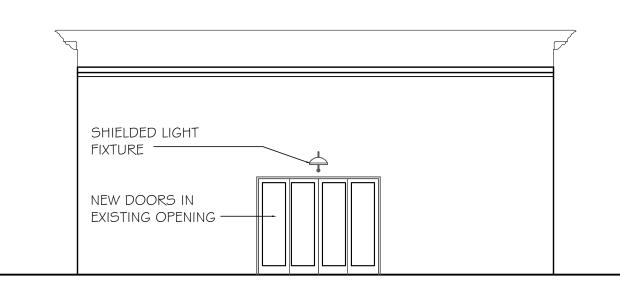

 $\frac{\text{NORTH ELEVATION}}{\text{Scale: } 1/8" = 1'-0"}$